

SINGLE OFFICE UNITS FOR LEASE

765 WALNUT STREET
MACON, GA 31201
BIBB COUNTY

1,792 SF OFFICE BUILDING

SEE FLOOR PLAN FOR LEASE
RATES & AVAILABILITY
(FULL SERVICE)




KEVIN HARKINS C: 478.338.0623
KHARKINS@THESUMMITGROUPMACON.COM
4124 ARKWRIGHT ROAD, SUITE 1, MACON, GA 31210
O: 478.750.7507
WWW.THESUMMITGROUPMACON.COM



PROPERTY INFORMATION

- Individual office units
- Excellent Downtown Macon location
- Convenient to restaurants, retail & 1.5 miles from Interstate 16
- Rear and on-street parking
- Offices include a shared break room, waiting room, reception & two rest rooms

765 Walnut Street Floor Plan
(Not to Scale)

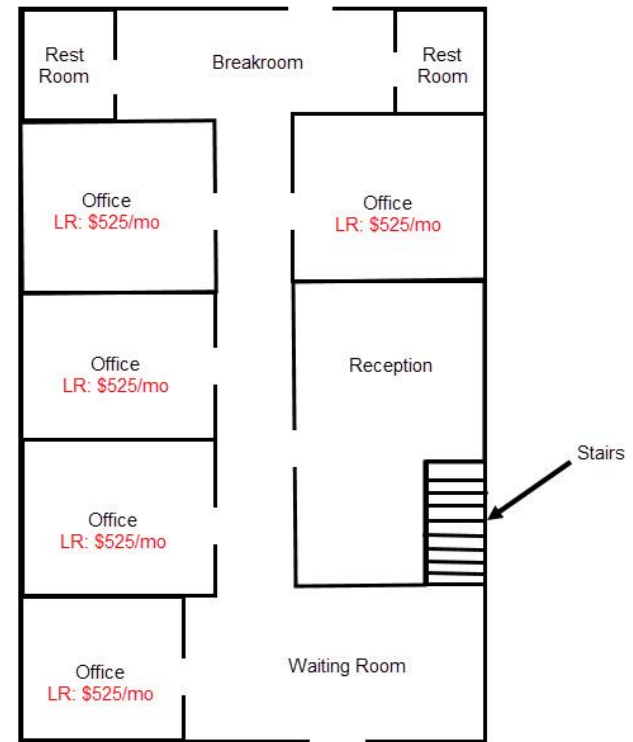

765 WALNUT STREET, MACON, GA 31201




ADDITIONAL
PHOTOS



765 WALNUT STREET, MACON GA 31201



MAP

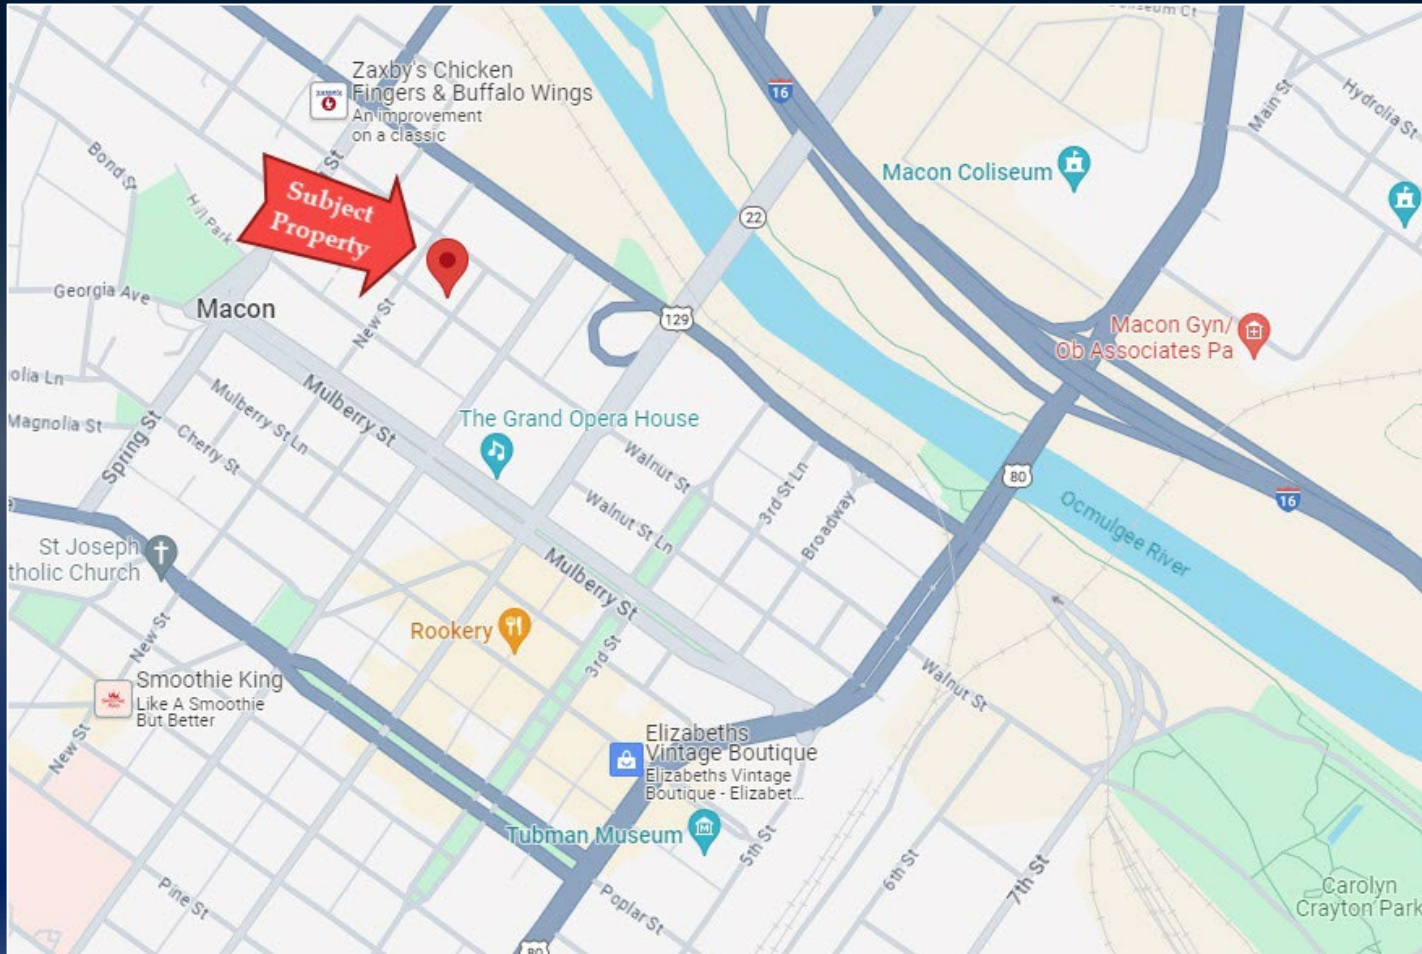

The information contained herein has been compiled from various sources, both private and public. It is accurate and complete only to the extent to which The Summit Group has been able to ascertain from third party sources. As such, no warranty or guarantee is given or implied with regard to the accuracy or completeness of any information contained herein. Any interested party shall be required to conduct its own due diligence and investigations to verify, review, audit, or otherwise ensure the information contained herein.