

INVESTMENT PROPERTY FOR SALE

765 WALNUT STREET
MACON, GA 31201
BIBB COUNTY

2,380 SF

SALE PRICE:
\$299,000



Kevin Harkins C:478.338.0623
O:478.750.7507
4124 Arkwright Road, Suite 1,
Macon, GA 31210
kharkins@thesummitgroupmacon.com


Dale Washburn C:478.320.5773
O: 478.477.2324
3040 Riverside Drive,
Macon, GA 31210
rdwashburn@gmail.com



PROPERTY INFORMATION

- ± 2,380 SF space
- Studio apartment on the second floor
- Excellent Downtown Macon location
- Convenient to restaurants, retail & 1.5 miles from Interstate 16
- Rear and on-street parking
- Offices include a break room, waiting room, reception & two rest rooms

765 Walnut Street Floor Plan
(Not to Scale)

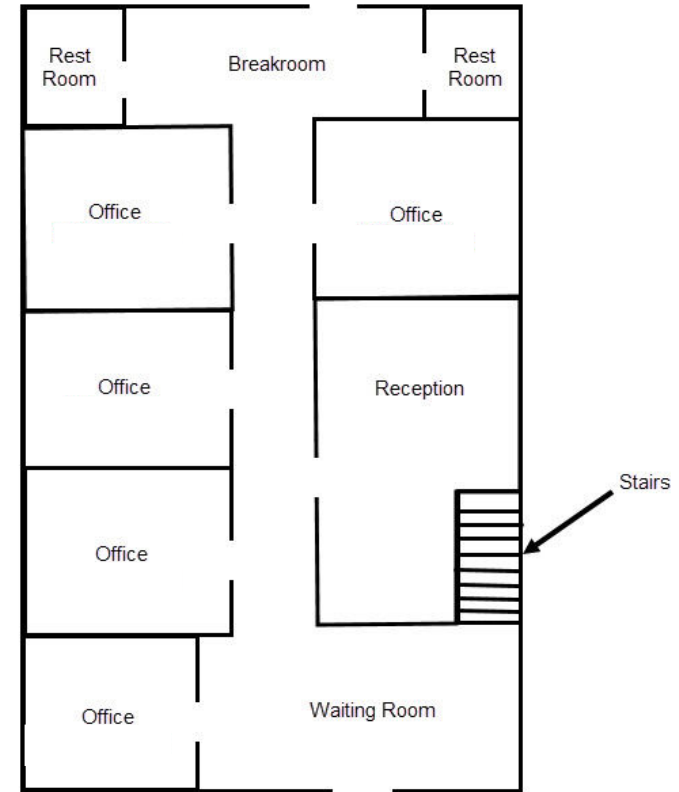

765 WALNUT STREET, MACON, GA 31201




ADDITIONAL
PHOTOS



765 WALNUT STREET, MACON GA 31201



MAP

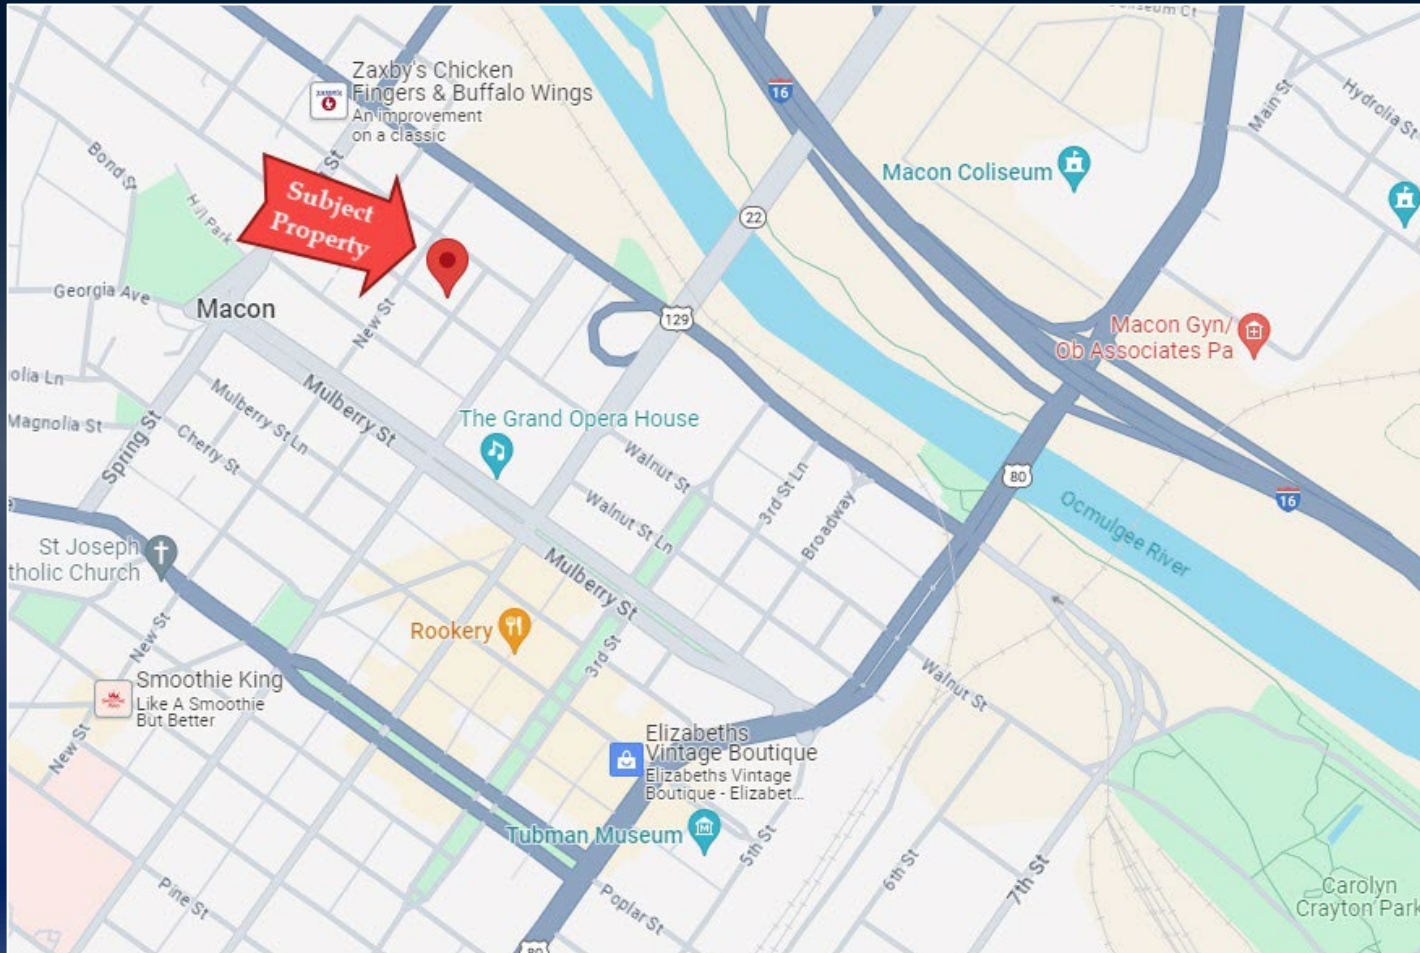

765 WALNUT STREET, MACON GA 31201

The information contained herein has been compiled from various sources, both private and public. It is accurate and complete only to the extent to which The Summit Group has been able to ascertain from third party sources. As such, no warranty or guarantee is given or implied with regard to the accuracy or completeness of any information contained herein. Any interested party shall be required to conduct its own due diligence and investigations to verify, review, audit, or otherwise ensure the information contained herein.